

Twofour54

Studio B3


USABLE STUDIO AREA 415 SOM.
 CLEAR HEIGHT TO LIGHTING RAIL 6.9M.
 HEIGHT TO CYCLO RAIL TWIN TRACK 6.8M.

- RIGGING**
 - 6 ROWS DOUBLE RAIL 80 TRACKABLE RAIL SYSTEM
- CURTAIN**
 - TWIN 20 CURTAIN TRACK SYSTEM
- POWER**
 - 72 DIMMABLE OUTLETS AND 54 NON DIMMABLE OUTLETS DISTRIBUTED IN GRID & WALL BOXES.

KEY

- Lighting Wall Box : 10 Nos Each with 2 Dim & 2 Non Dim Outlets.
- 32 A, 3 Ph OUTLET

- DISTRIBUTION**
- DESIGNER
 - DESIGN/ASST
 - LIGHTING
 - ELECTRICIANS
 - CARPENTER/Painter
 - CAMERAS
 - DIRECTOR
 - FLOOR MAN
 - PROD SERVICE MAN
 - SCENIC CONST. MAN
 - SCENE MASTER
 - SOUND

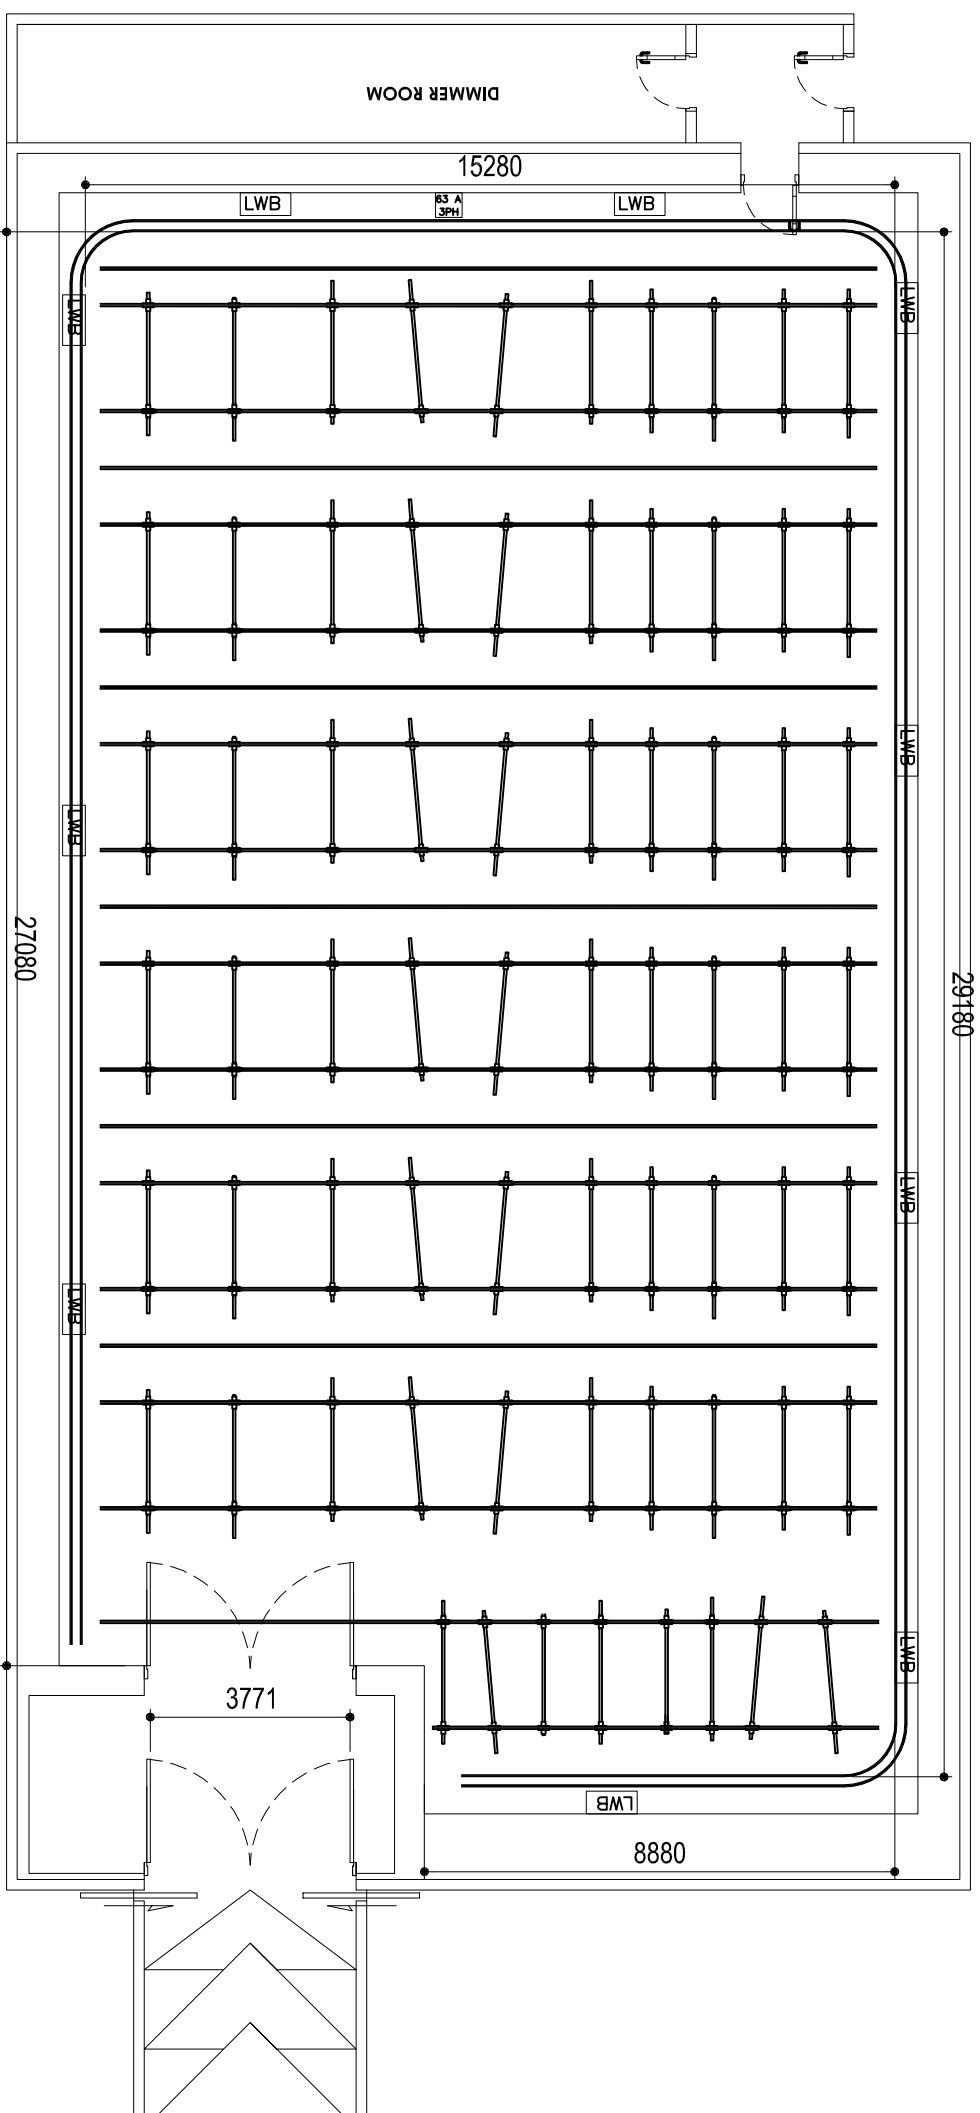

USABLE STUDIO AREA 435 SQM.
CLEAR HEIGHT 6.9M.

RIGGING
7 ROWS DOUBLE RAIL 80 TRACKABLE RAIL SYSTEM

CURTAIN
TWIN RAIL 50. CURTAIN TRACK SYSTEM.

POWER
96 DIMMABLE OUTLETS AND 54 NON DIMMABLE OUTLETS DISTRIBUTED IN GRID & WALL BOXES.

KEY

LWB Lighting Wall Box
Each with 2 Dim & 2 Non Dim Outlets.
63 A 3PH 63 A, 3 Ph OUTLET

DISTRIBUTION

<input type="checkbox"/> DESIGNER	<input type="checkbox"/> DIRECTOR
<input type="checkbox"/> DESIGN ASST.	<input type="checkbox"/> FLOOR MAN.
<input type="checkbox"/> LIGHTING	<input type="checkbox"/> PROD SERVICE MAN.
<input type="checkbox"/> ELECTRICIANS	<input type="checkbox"/> SCENIC CONST. MAN.
<input type="checkbox"/> CARPENTER/PAINTER	<input type="checkbox"/> SCENE MASTER
<input type="checkbox"/> CAMERAS	<input type="checkbox"/> SOUND

PRODUCTION

Production No _____

Producer _____

Director _____

Designer _____

Lighting Director _____

Drawn By _____

Setting Date _____

Recording Date _____

Issue Date _____

Scale _____ Approx 0.25" = 1'

Drawing No _____

Twofour54

Studio B3