

USABLE STUDIO AREA 250 SQM.
 CLEAR HEIGHT TO LIGHTING RAIL 5.6M.
 CYCLO RAIL TWIN TRACK HEIGHT 6.8M.


- RIGGING** 6 ROWS DOUBLE RAIL 80 TRACKABLE RAIL SYSTEM
- CURTAIN** TWIN 50. CURTAIN TRACK SYSTEM.
- POWER** 72 DIMMABLE OUTLETS AND 54 NON DIMMABLE OUTLETS DISTRIBUTED IN GRID & WALL BOXES.

- KEY**
- Lighting Wall Box . 8 Nos
Each with 2 Dim & 2 Non Dim Outlets.
 - 32 A . 3 Ph OUTLET

- DISTRIBUTION**
- DESIGNER
 - DESIGN ASST
 - LIGHTING
 - ELECTRICIANS
 - CARPENTER/Painter
 - CAMERAS
 - DIRECTOR
 - FLOOR MAN.
 - PROD SERVICE MAN.
 - SCENIC CONST. MAN.
 - SCENE MASTER
 - SOUND

Twofour54

Studio B1

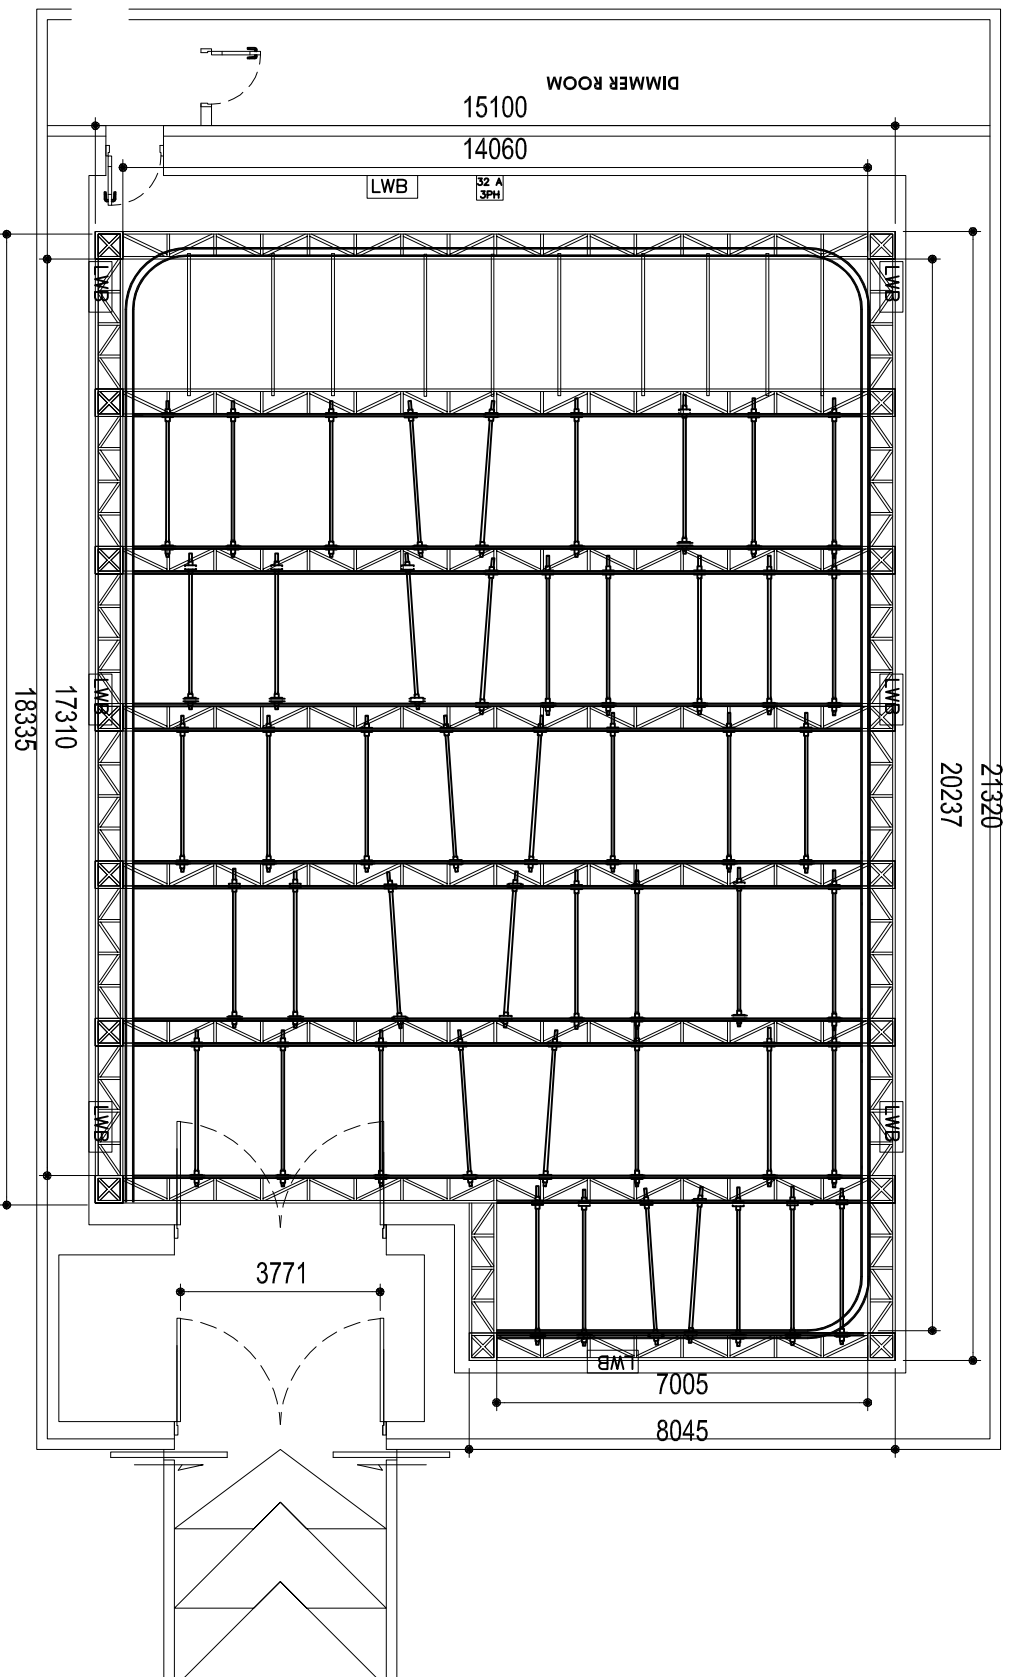

USABLE STUDIO AREA 265 SQM.
CLEAR HEIGHT 5.6 M.

RIGGING 6 ROWS DOUBLE RAIL 80 TRACKABLE RAIL SYSTEM

CURTAIN TWIN 50. CURTAIN TRACK SYSTEM.

POWER 72 DIMMABLE OUTLETS AND 54 NON DIMMABLE OUTLETS DISTRIBUTED IN GRID & WALL BOXES.

KEY

LWB Lighting Wall Box. Each with 2 Dim & 2 Non Dim Outlets.
32 A 3PH 32 A, 3 Ph OUTLET

DISTRIBUTION

DESIGNER

DESIGN ASST.

LIGHTING

ELECTRICIANS

CARPENTER/Painter

CAMERAS

DIRECTOR

FLOOR MAN.

PROD SERVICE MAN.

SCENIC CONST. MAN.

SCENE MASTER

SOUND

PRODUCTION

Production No _____

Producer _____

Director _____

Designer _____

Lighting Director _____

Drawn By _____

Setting Date _____

Recording Date _____

Issue Date _____

Scale _____ Approx 0.25" = 1'

Drawing No _____

Twofour54

Studio B1