

USABLE STUDIO AREA 265 SQM.
 CLEAR HEIGHT TO LIGHTING RAIL 6.5M.
 CYCLO TWIN RAIL HEIGHT 6.8M.

RIGGING
 6 ROWS DOUBLE RAIL 80 TRACKABLE RAIL SYSTEM

CURTAIN
 TWIN 50' CURTAIN TRACK SYSTEM

POWER
 72 DIMMABLE OUTLETS AND 54 NON DIMMABLE OUTLETS DISTRIBUTED IN GRID & WALL BOXES.


KEY

Lighting Wall Box - 8 Nos
 Each with 2 Dim & 2 Non Dim Outlets.
 32 A, 3 Ph OUTLET

- | | |
|--|---|
| <input type="checkbox"/> DISTRIBUTION | <input type="checkbox"/> DIRECTOR |
| <input type="checkbox"/> DESIGNER | <input type="checkbox"/> FLOOR MAN. |
| <input type="checkbox"/> DESIGN ASST. | <input type="checkbox"/> PROD. SERVICE MAN. |
| <input type="checkbox"/> LIGHTING | <input type="checkbox"/> SCENIC CONST. MAN. |
| <input type="checkbox"/> ELECTRICIANS | <input type="checkbox"/> SCENE MASTER |
| <input type="checkbox"/> CARPENTER/Painter | <input type="checkbox"/> SOUND |
| <input type="checkbox"/> CAMERAS | |

Twofour54

Studio B2

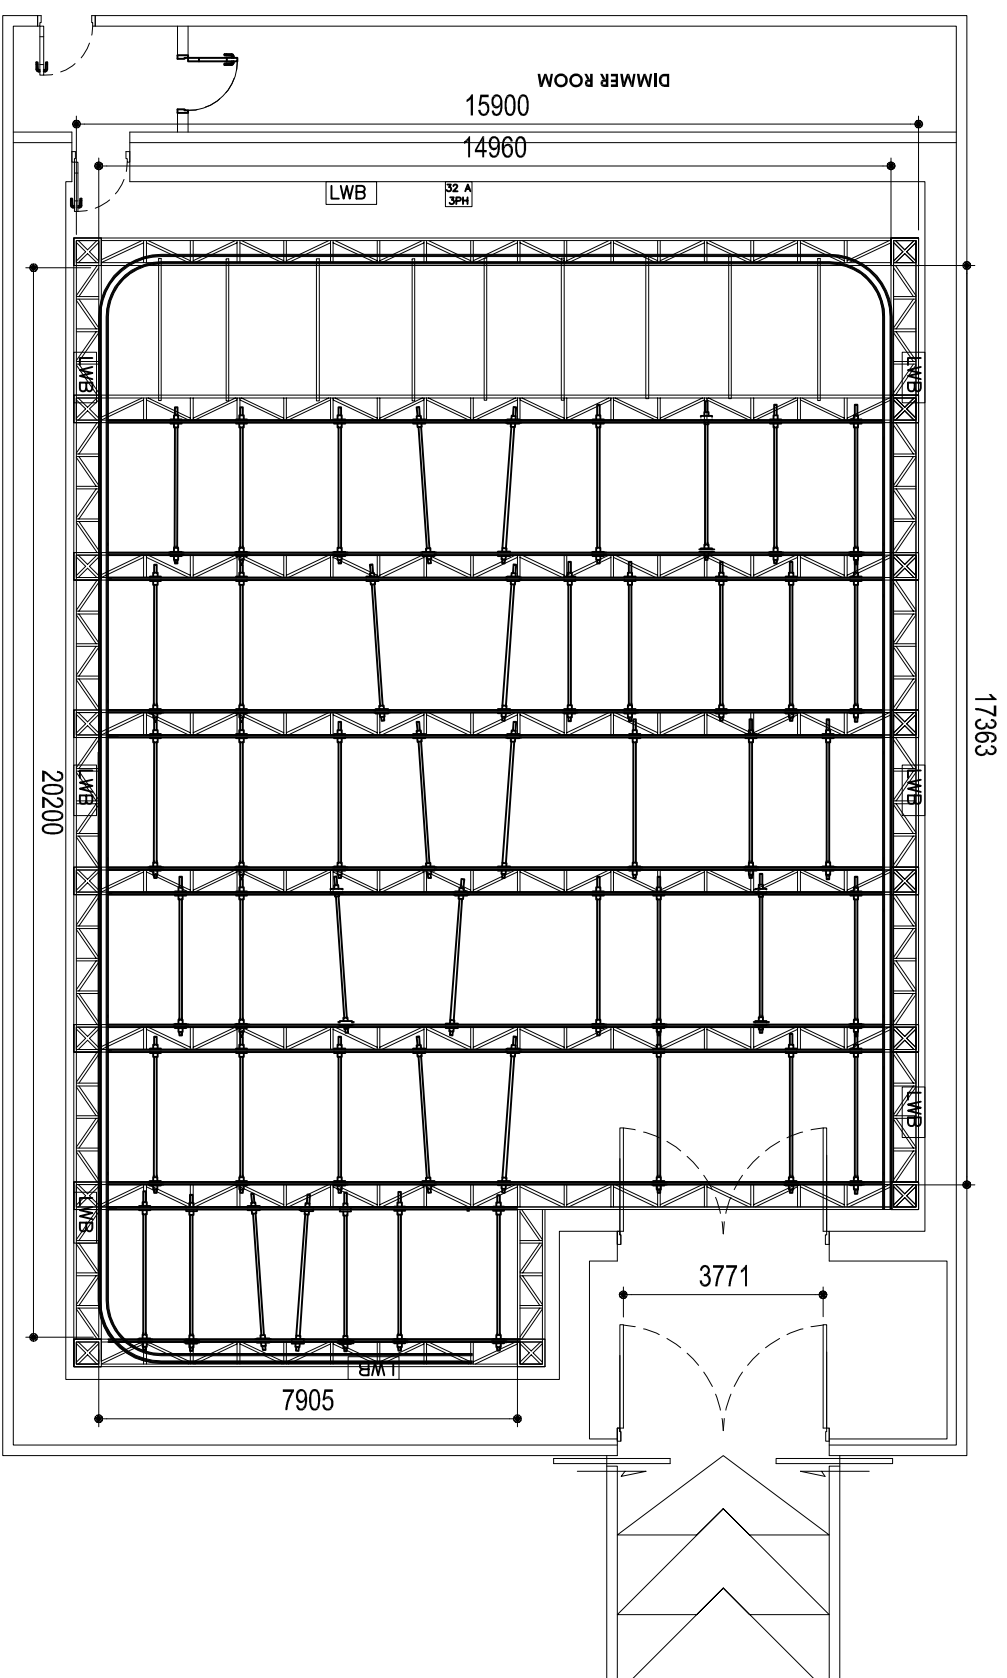

USABLE STUDIO AREA 280 SQM.
CLEAR HEIGHT 6.5M.

RIGGING
6 ROWS DOUBLE RAIL 80 TRACKABLE RAIL SYSTEM

CURTAIN
TWIN RAIL 50 CURTAIN TRACK SYSTEM.

POWER
72 DIMMABLE OUTLETS AND 54 NON DIMMABLE OUTLETS DISTRIBUTED IN GRID & WALL BOXES.

KEY

LWB Lighting Wall Box
Each with 2 Dim & 2 Non Dim Outlets.
32 A 32 A, 3 Ph OUTLET

- DISTRIBUTION**
- DESIGNER
 - DESIGN ASST.
 - LIGHTING
 - ELECTRICIANS
 - CARPENTER/Painter
 - CAMERAS
 - DIRECTOR
 - FLOOR MAN.
 - PROD SERVICE MAN.
 - SCENIC CONST. MAN.
 - SCENE MASTER
 - SOUND

PRODUCTION _____

Production No _____

Producer _____

Director _____

Designer _____

Lighting Director _____

Drawn By _____

Setting Date _____

Recording Date _____

Issue Date _____

Scale _____ Approx 0.25" = 1'

Drawing No _____

Twofour54

Studio B2